


VILLAGE:- ARVI  
 TAL.:- HAVELI  
 DIST.:- PUNE  
 SR NO:-401

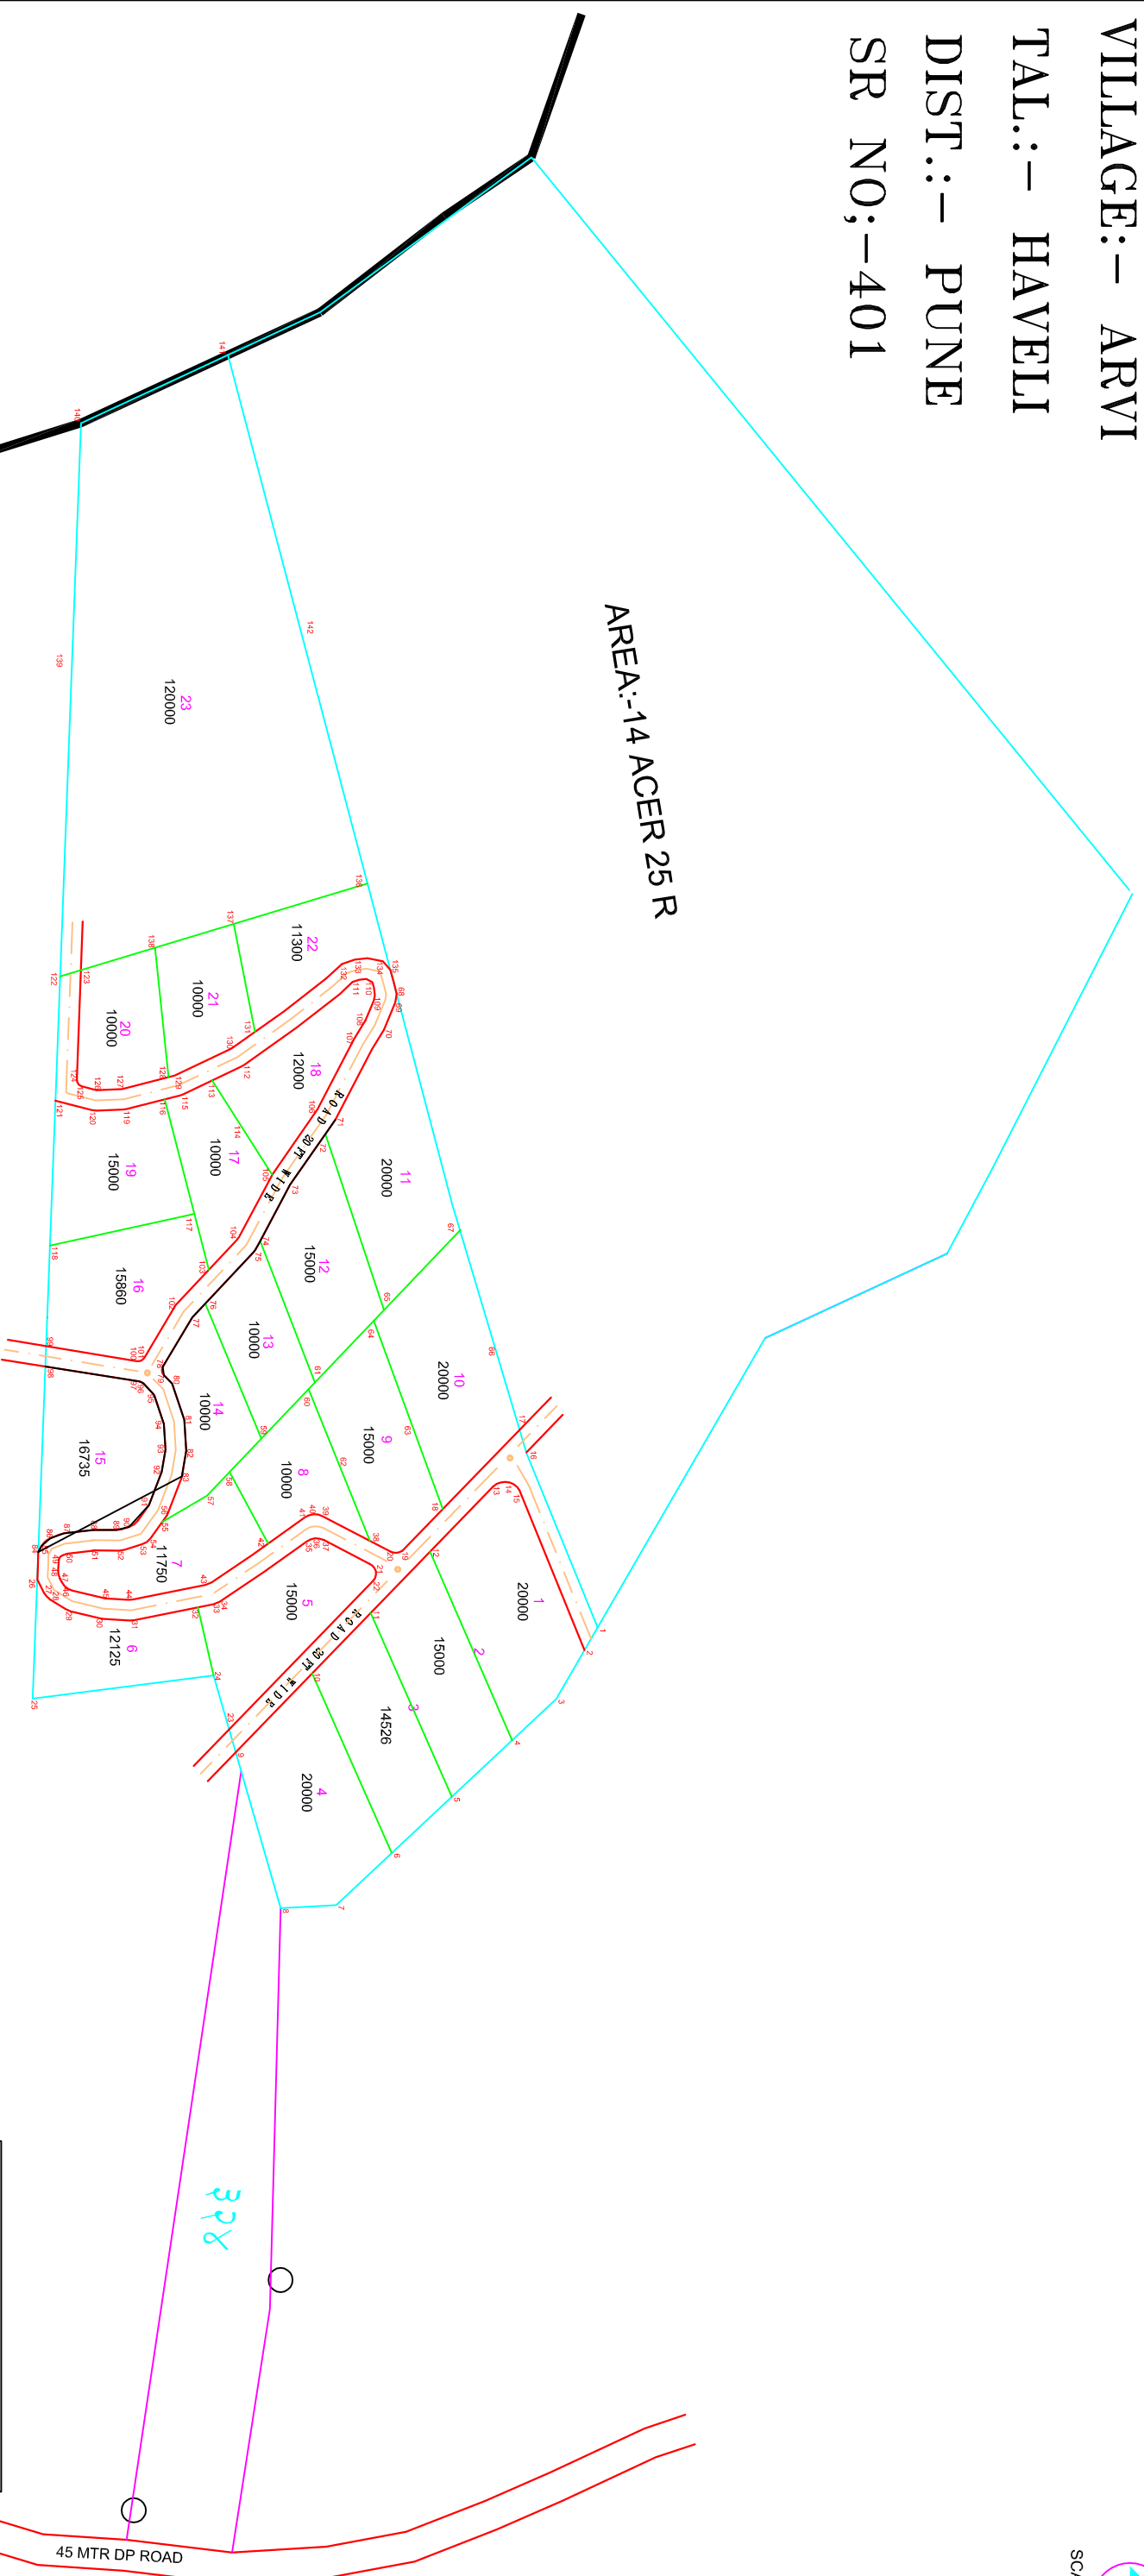

SCALE 1:1000

AREA:-14 ACER 25 R



TOTAL AREA:-10 ACER 36 R  
 TOTAL PLOT AREA:-389.76 R  
 ROAD AREA:-52.68 R

---: L E G E N D :-

	BOUNDARY
	PLOTTING LINE
	ROAD LINE

CLIENT:- **SAPFRON CITY**  
 TITLE:- TOTAL STATION SURVEY AT  
 VILLAGE ARVI  
**GAYATRI LAND MARK**  
 SURVEYORS & CONTRACTORS  
 GURU KRUPA HO. SOC,VADGAON BUDRUK PUNE -41  
 MOBILE:-9423001518