
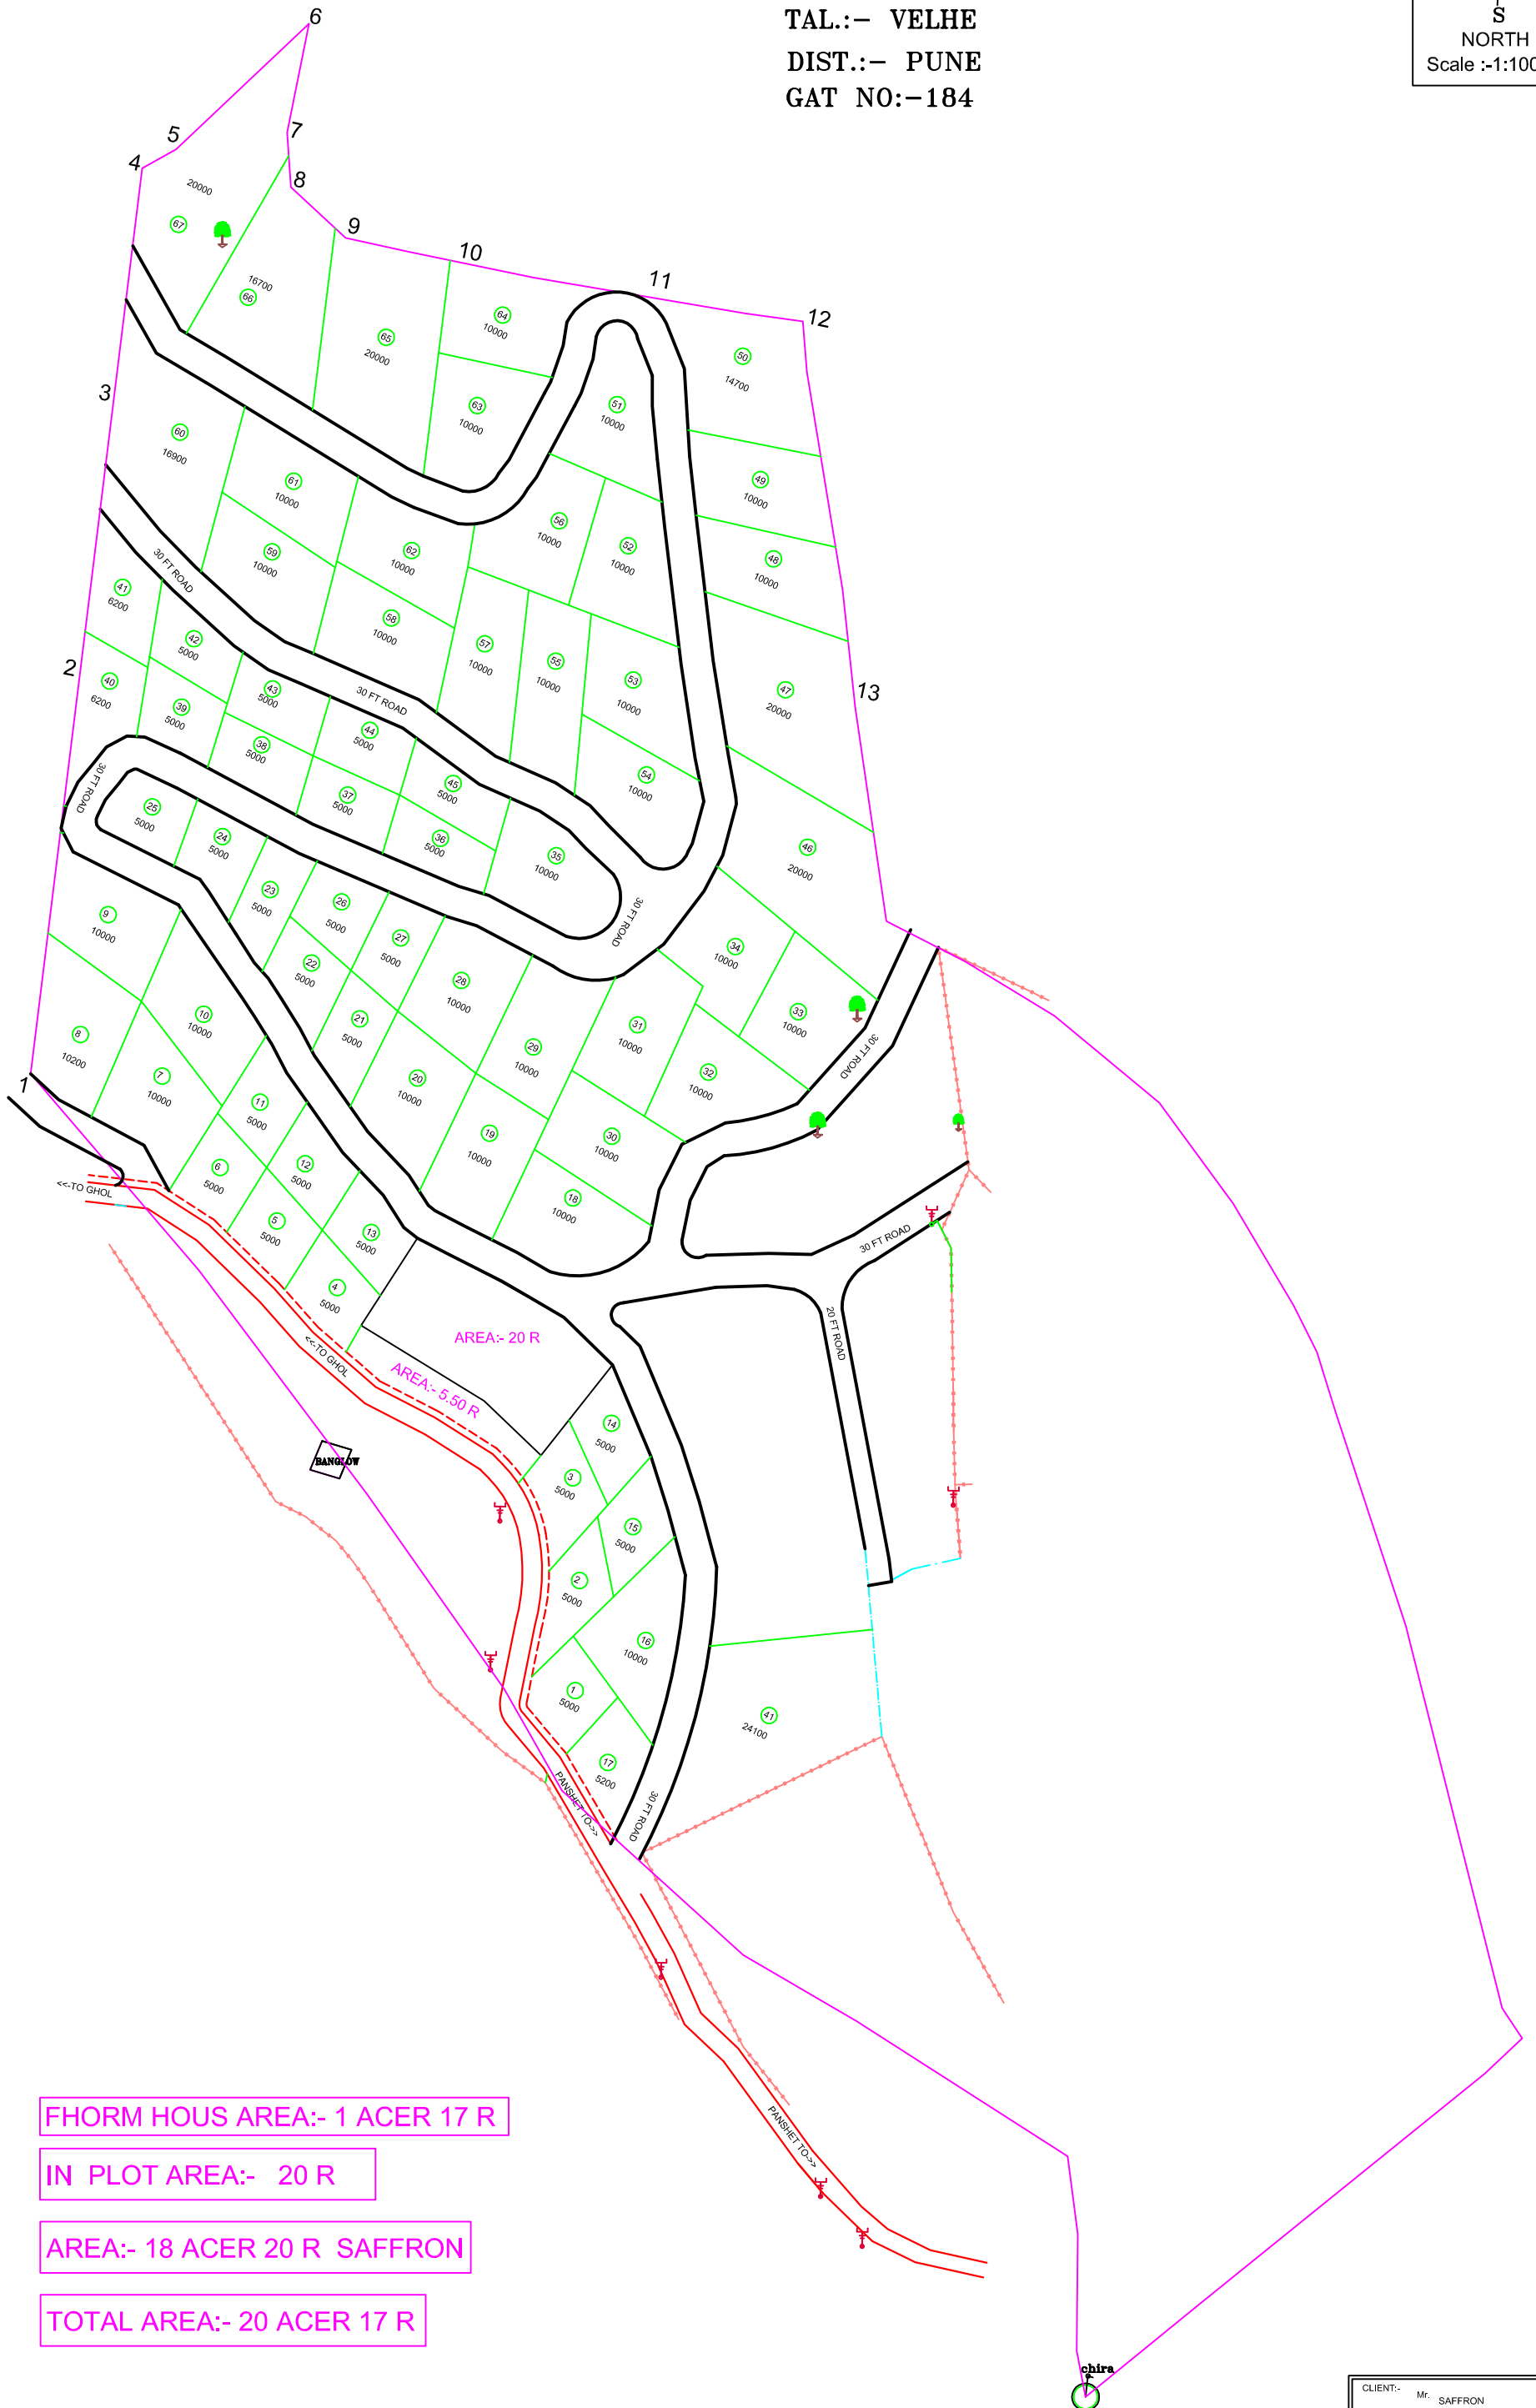


SAFFRON VELHI
 VILLAGE:- AMBEGOAN (kh)
 TAL.:- VELHE
 DIST.:- PUNE
 GAT NO:-184

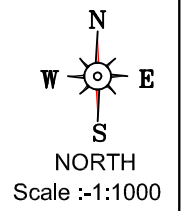

FHORM HOUS AREA:- 1 ACER 17 R

IN PLOT AREA:- 20 R

AREA:- 18 ACER 20 R SAFFRON

TOTAL AREA:- 20 ACER 17 R

LEGEND

BOUNDARY	---
WALL	---
ROAD	---

CLIENT:- Mr. SAFFRON
 TITLE:- TOTAL STATION SURVEY AT VILLAGE AMBEGOAN (kh)
 PRAGTI LAND MARK SURVEYORS & CONTRACTORS
 GURU KRUPA H.O. SOC. WADGAONER BLDG. PUNE -41
 MOBILE:-969511270